


PROJECT:

St. James Episcopal Church

42 Snell Street
Sonora, CA 95370



PROJECT INFORMATION:

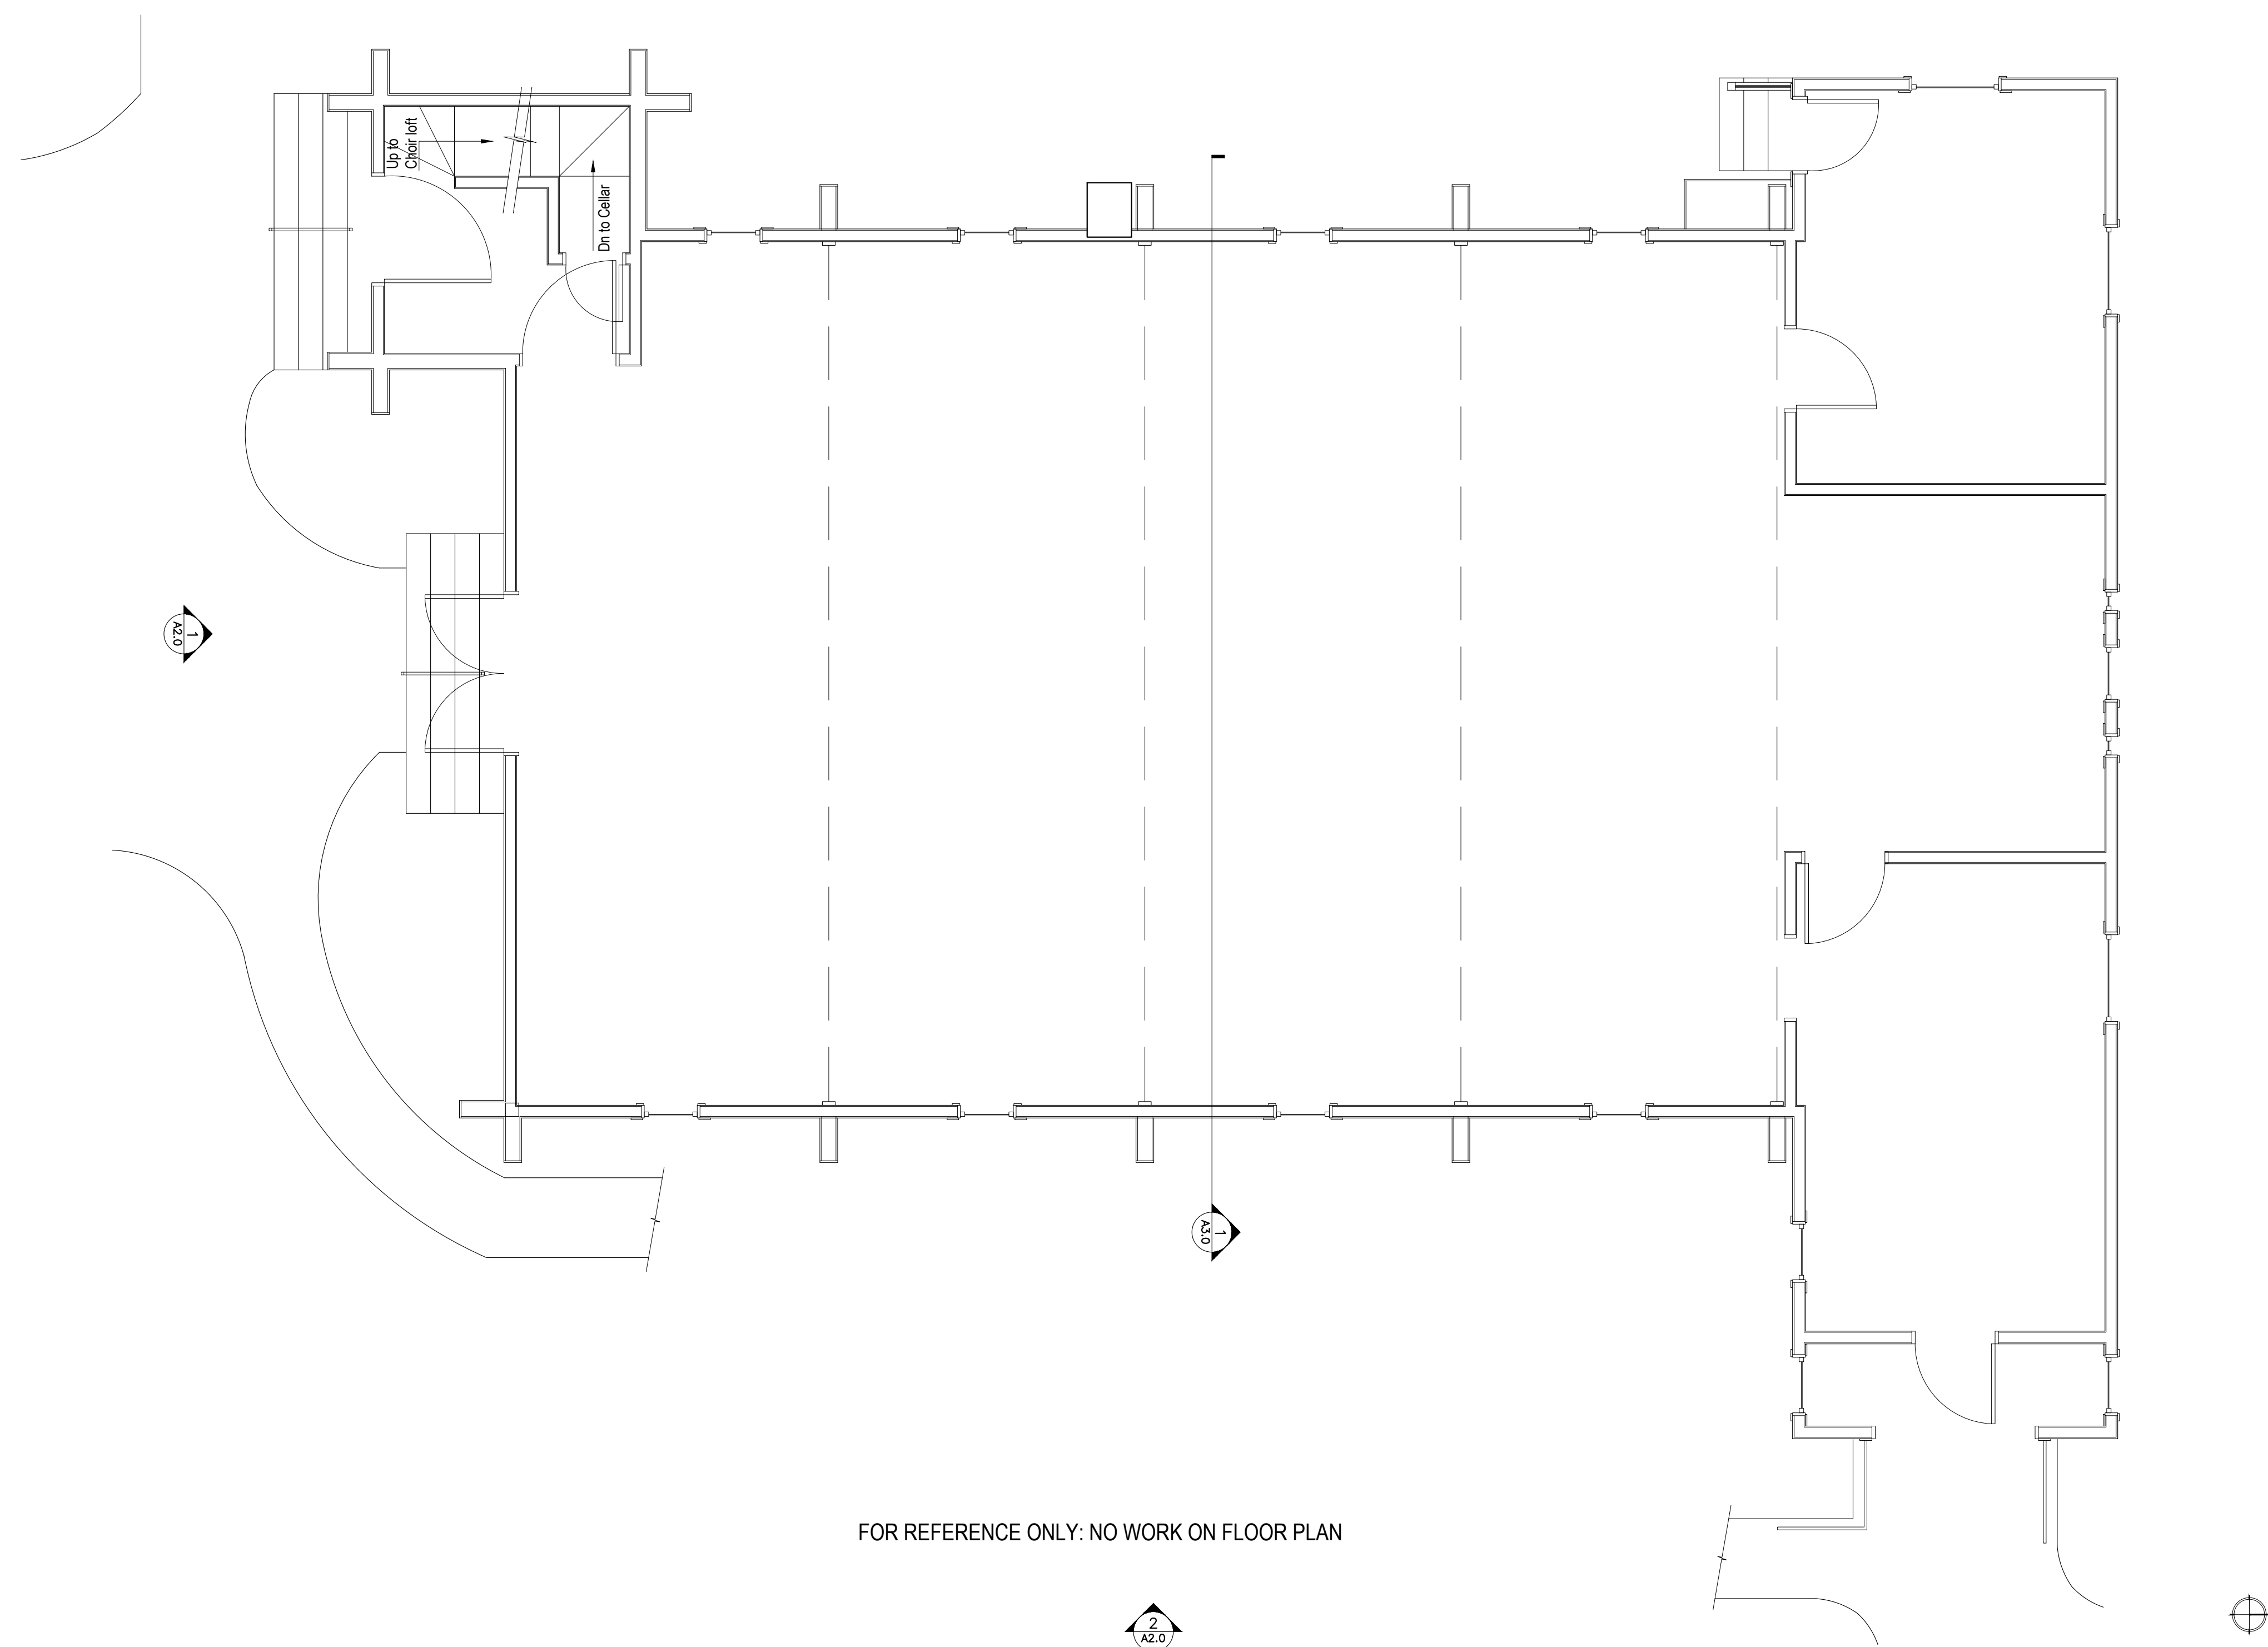

CHECKED BY: CB / FHK

DATE	DESCRIPTION	REV.
8/27/18	PERMIT SET	
9/11/18	CHECK SET	

SHEET:

FLOOR PLAN

A1.0

1 Floor Plan
Scale: 1/4" = 1'-0"