

PROJECT:

**St. James Episcopal Church**


42 Snell Street  
Sonoma, CA 95370




**PROJECT INFORMATION:**

- Sheet Notes**
- ① Demo Roofing and building paper. Rafter and skip sheathing to remain
  - ② Install OSB sheathing, building paper and MtI shingles
  - ③ Remove cross, gutters and other miscellaneous equipment for roofing & store. Reinstall when roofing is complete
  - ④ (N) Cricket at chimney


- Legend**
- ▨ (N) Metal shingles
  - ⊗ NIC - No work this area

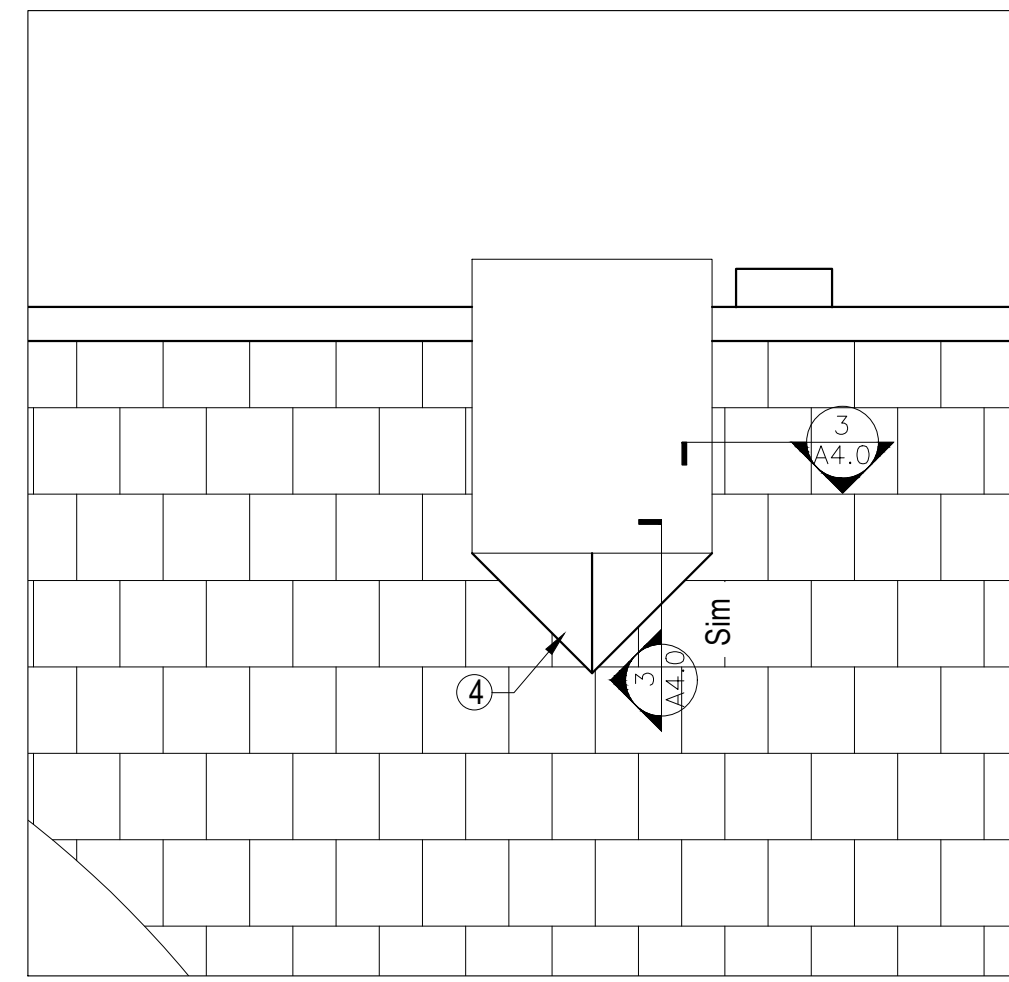

② Enlarged Roof Plan at Chimney  
Scale: 3/4" = 1'-0"

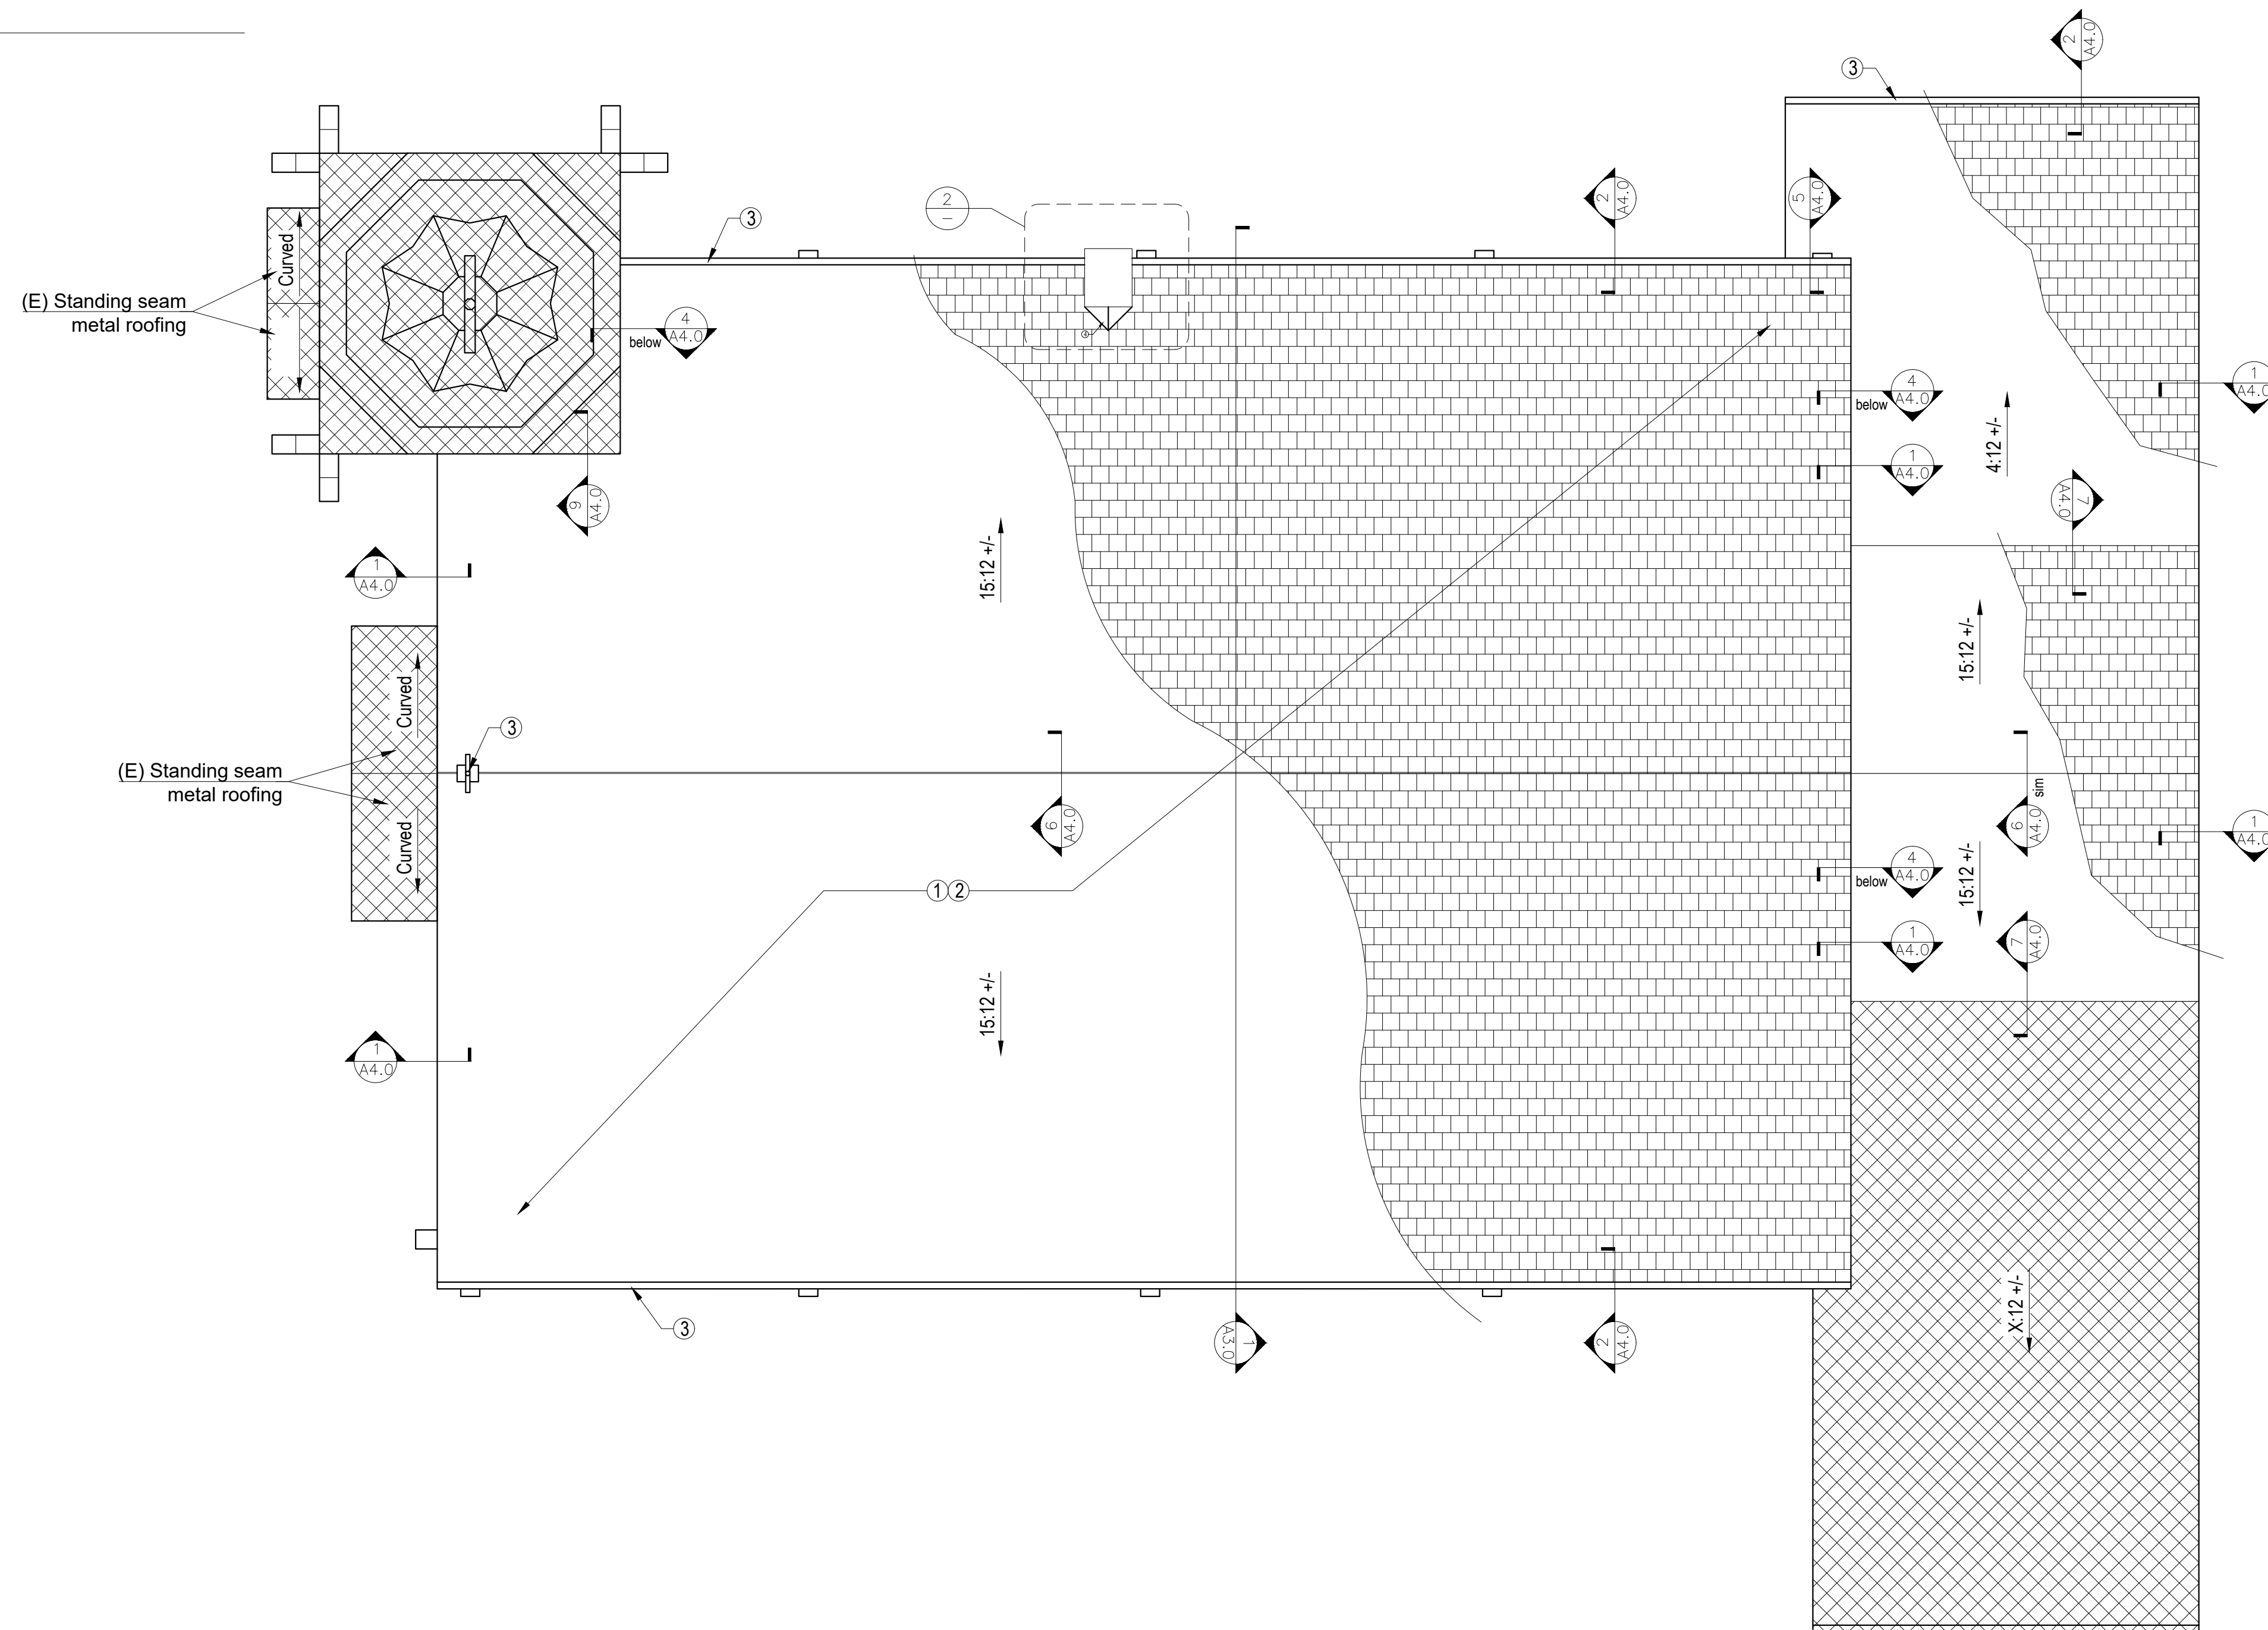

① Roof Plan  
Scale: 1/4" = 1'-0"

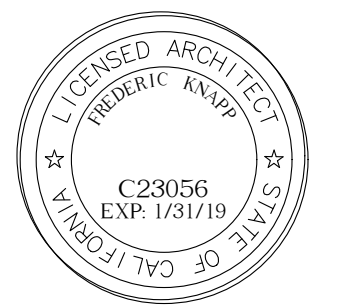

CHECKED BY: CB / FHK

DATE	DESCRIPTION	REV.
8/27/18	PERMIT SET	
9/11/18	CHECK SET	

SHEET:  
ROOF PLAN

**A1.1**