

PROJECT:

St. James Episcopal Church


42 Snell Street
Sonora, CA 95370




Knapp
architects
5 Third Street, Suite 920
San Francisco, CA 94103
415.986.2327
www.knapp-architect.com

HISTORIC PRESERVATION


PROJECT INFORMATION:

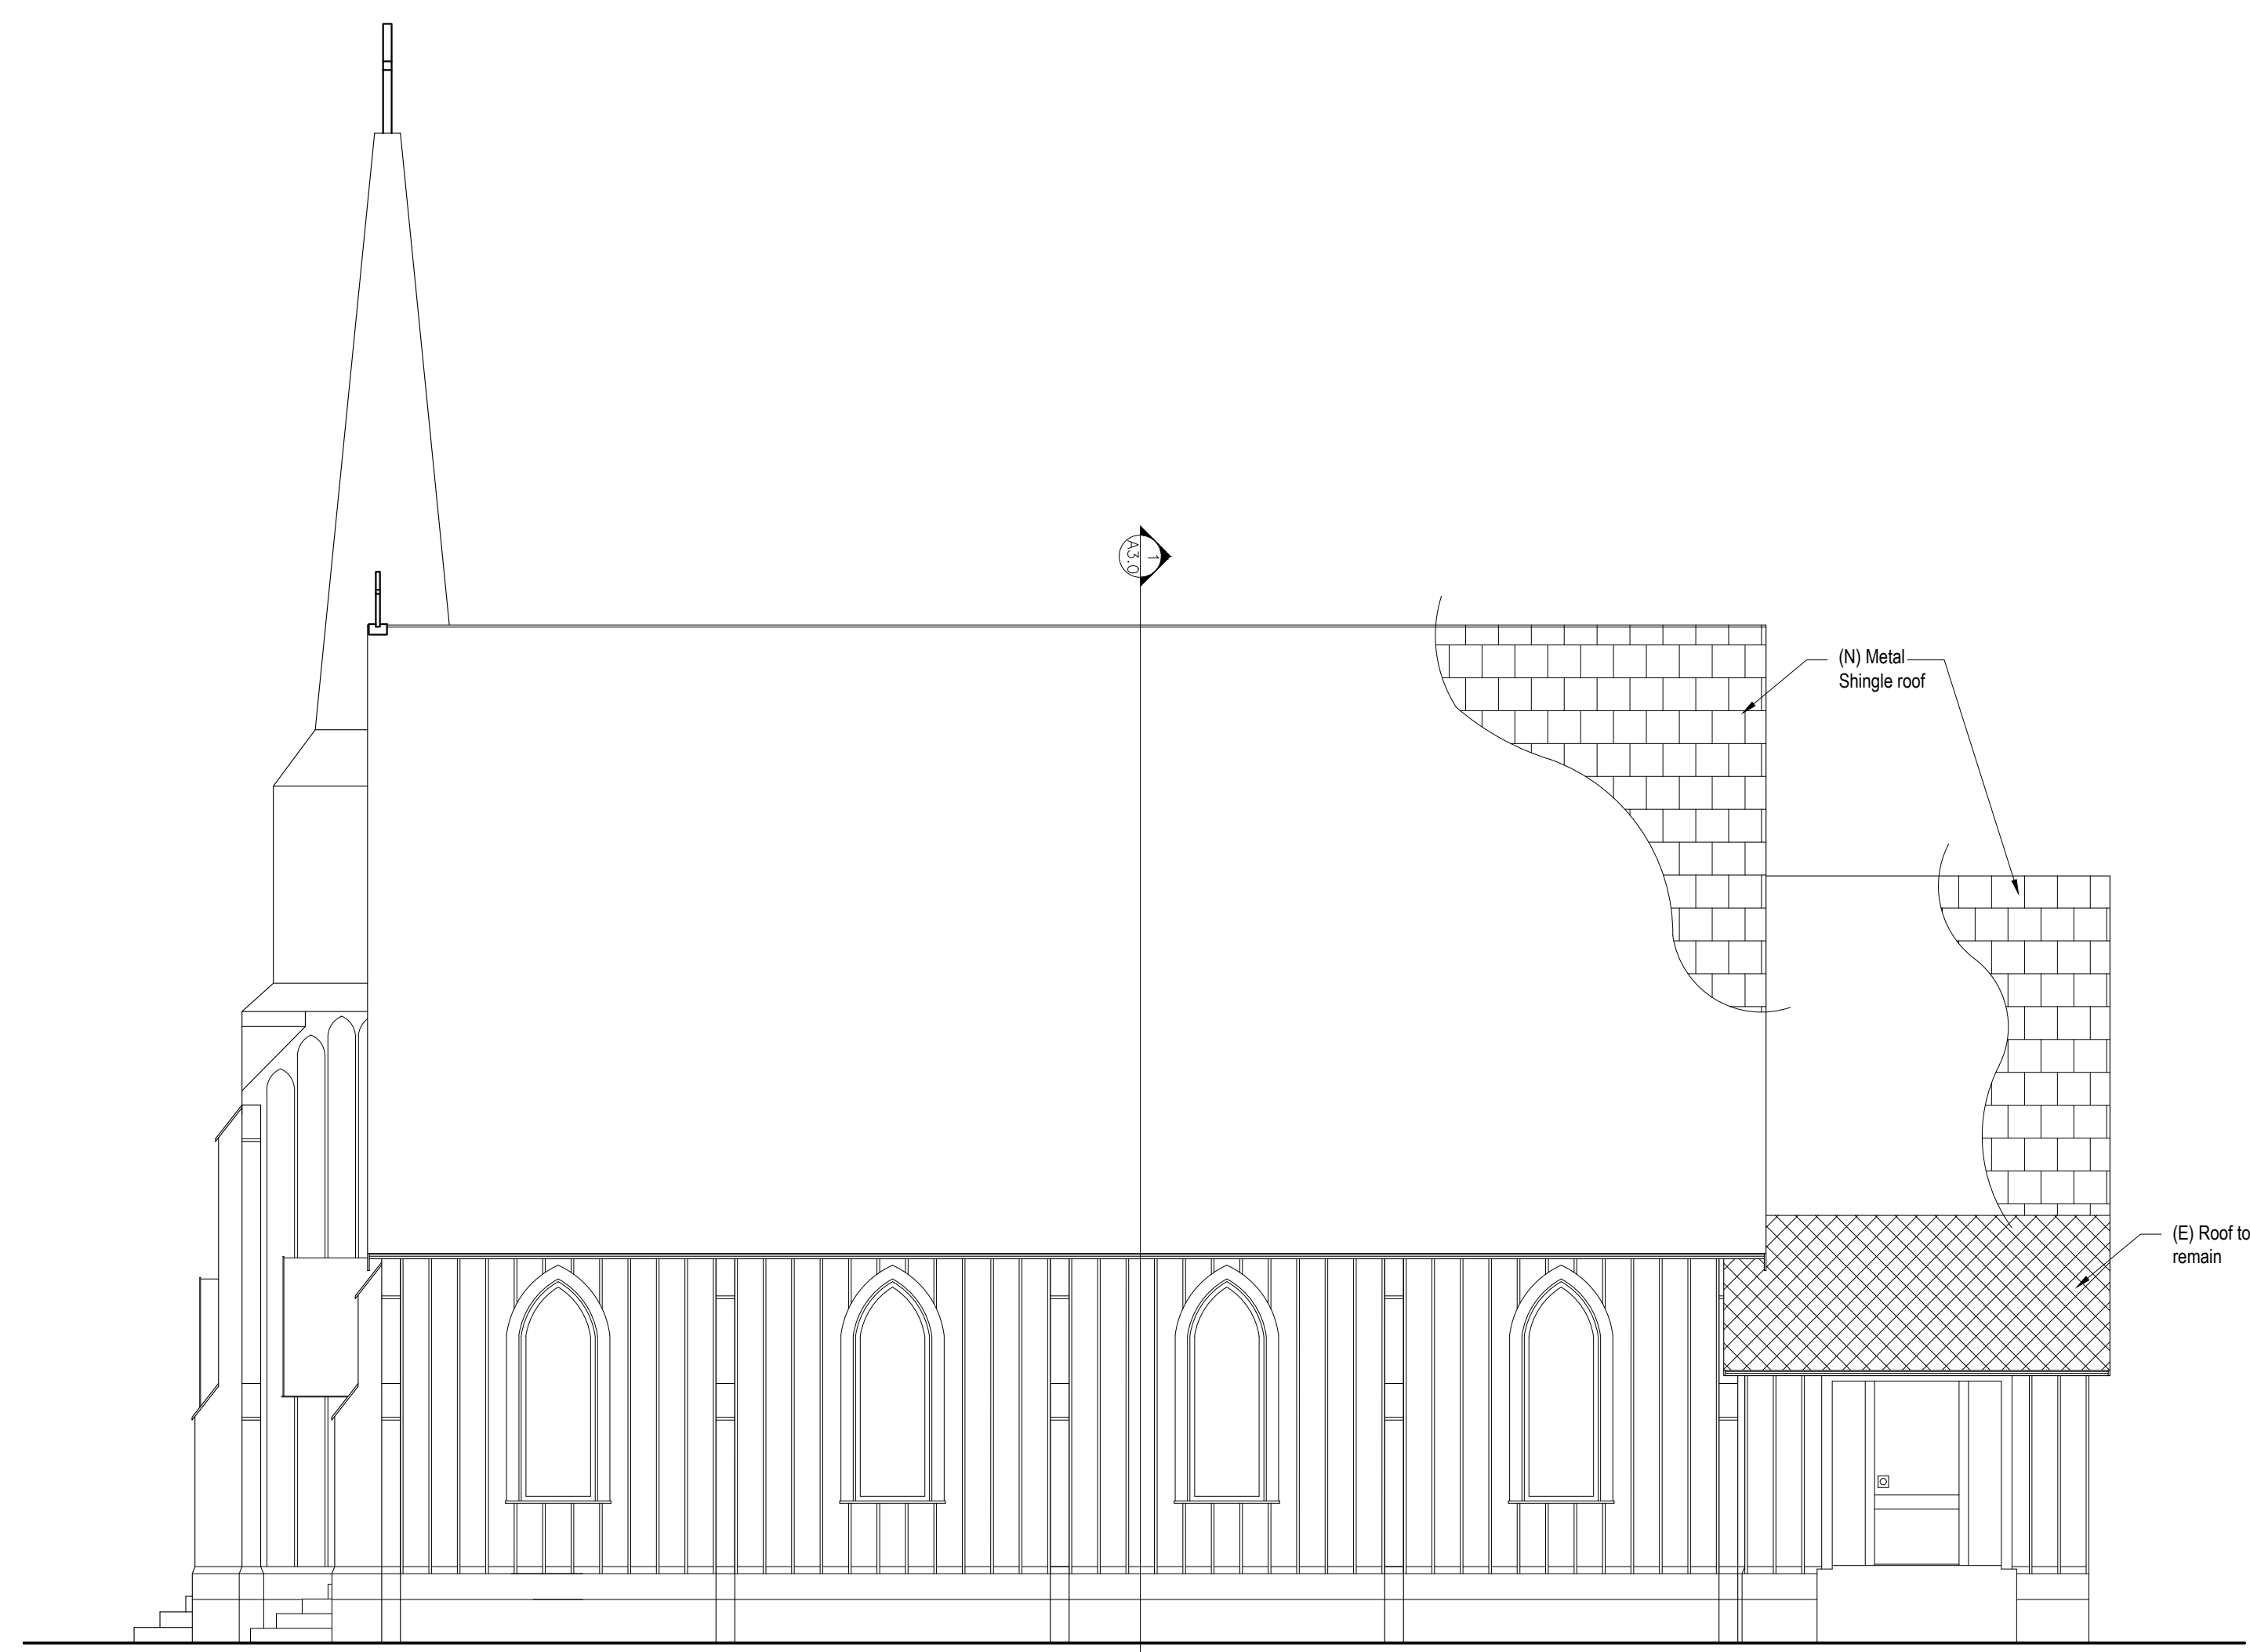

② East Elevation
Scale: 3/16" = 1'-0"

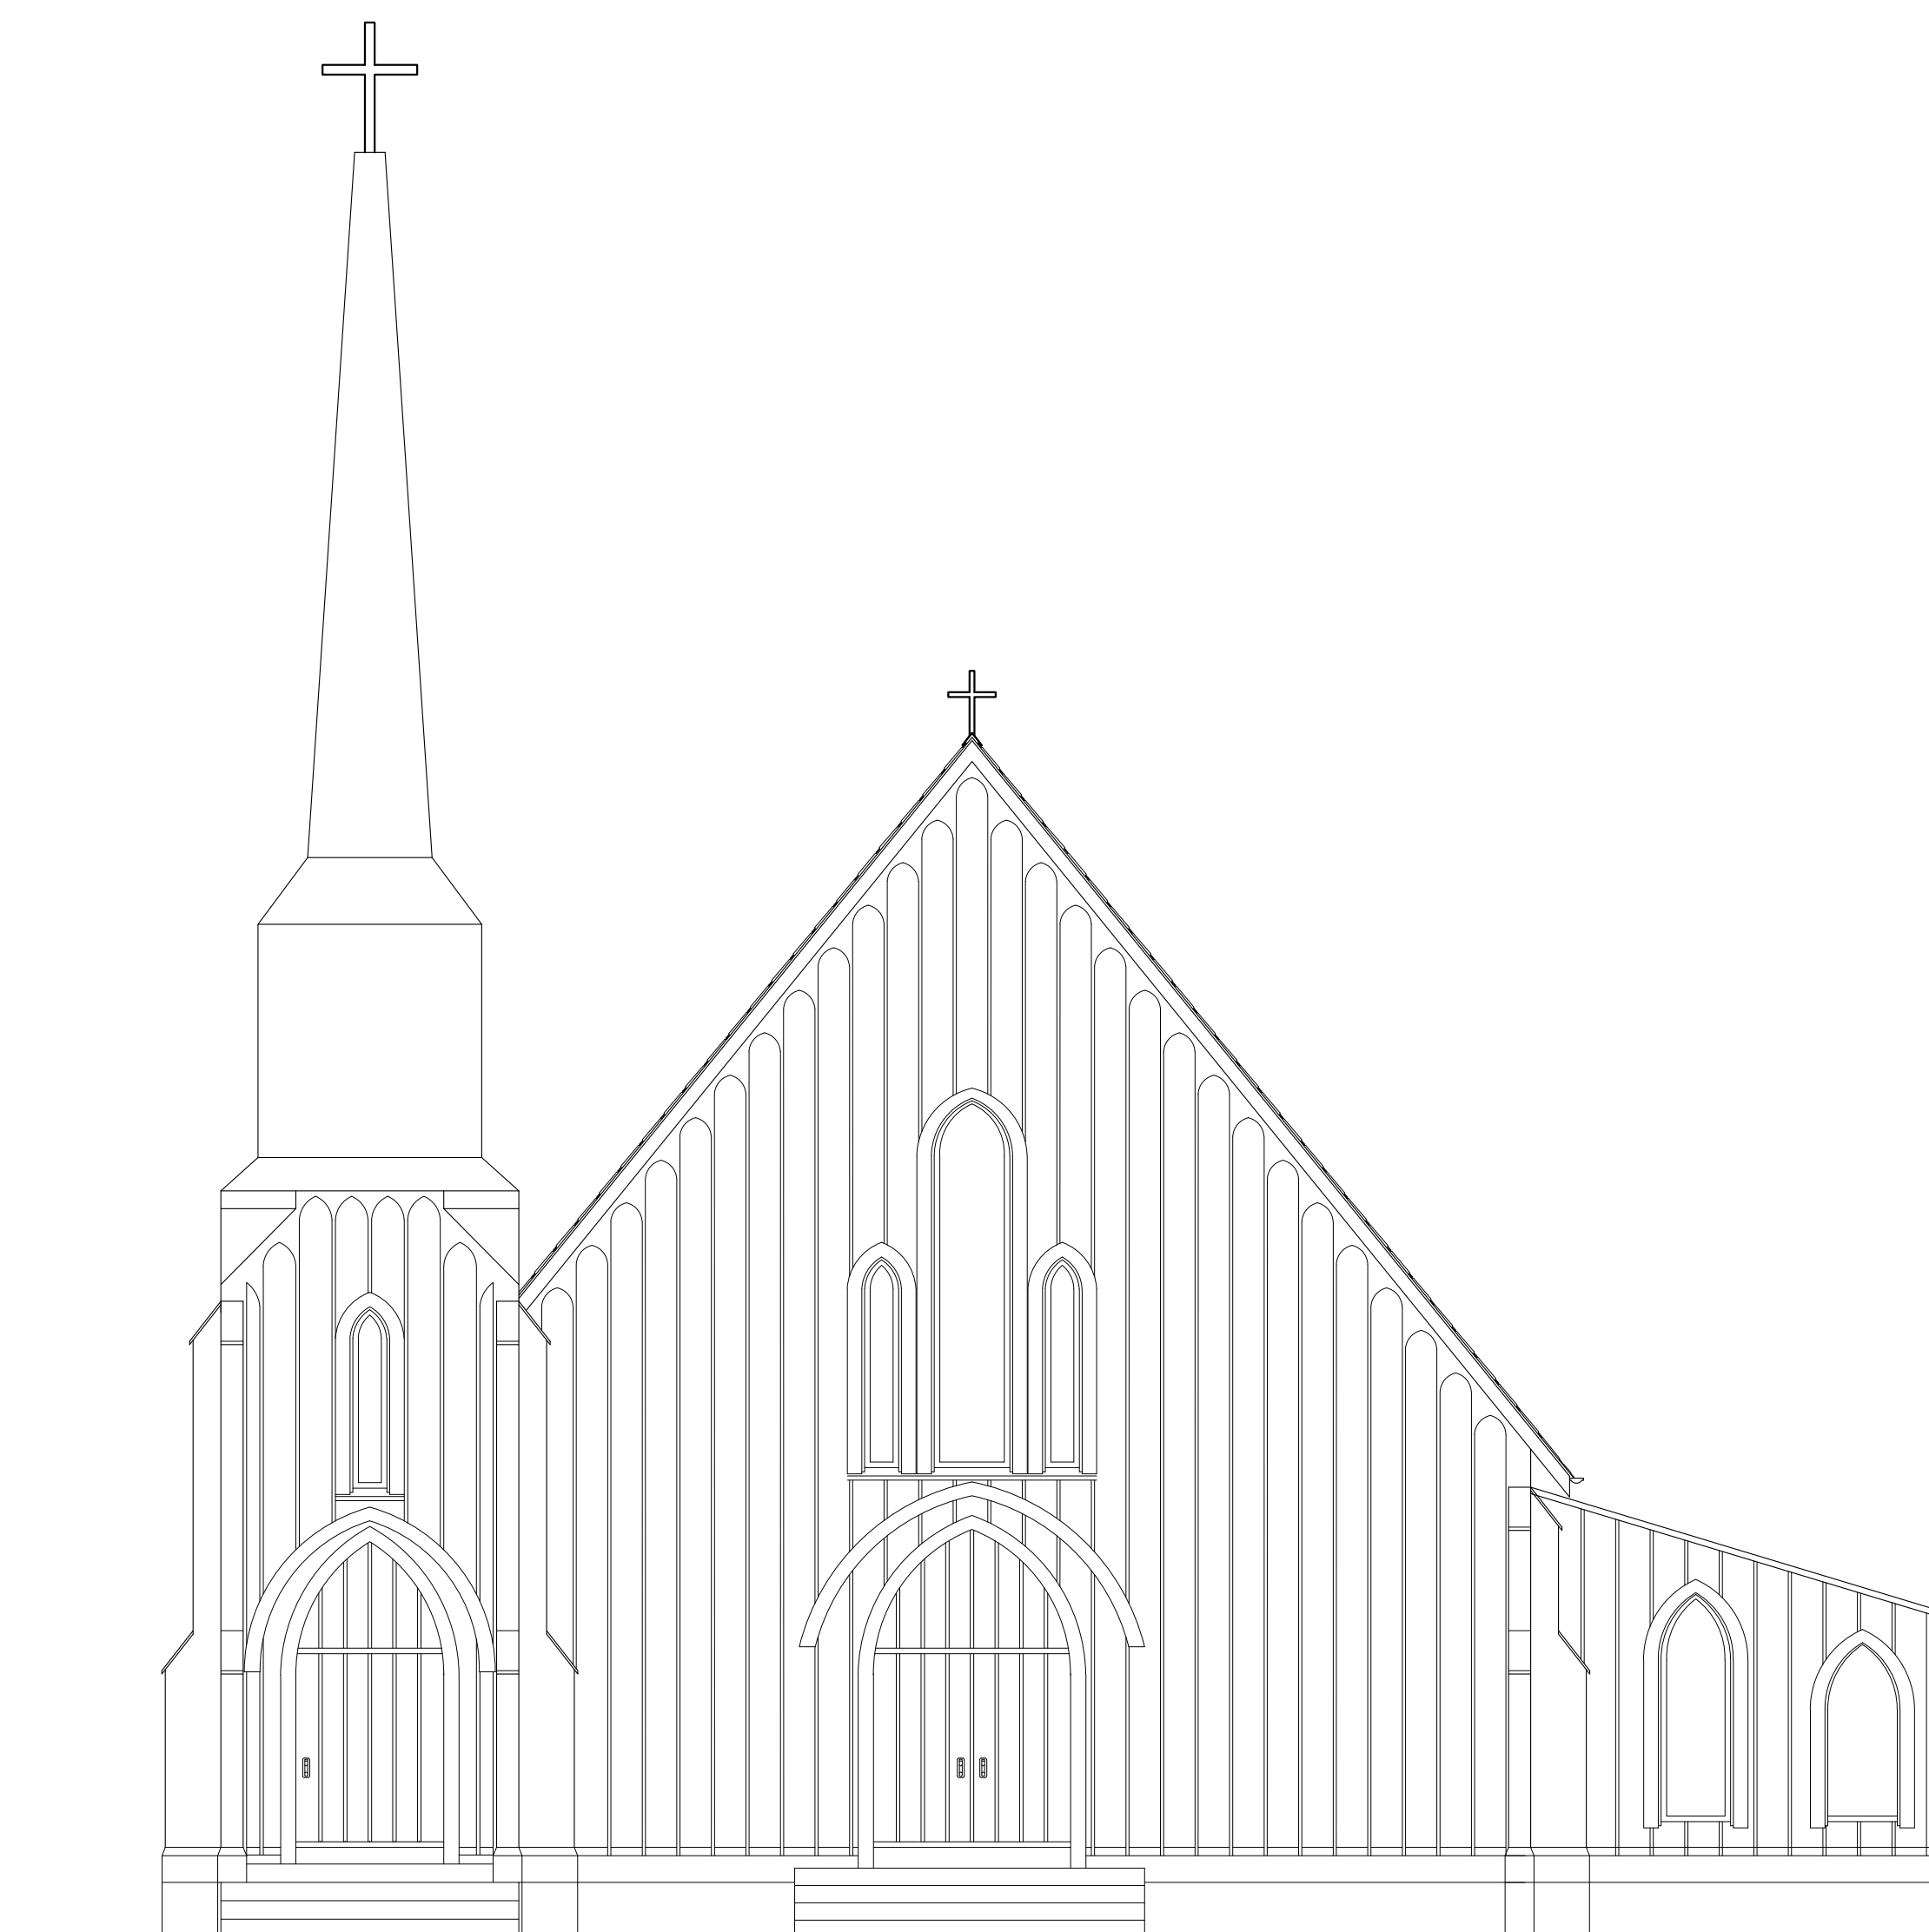

① South Elevation
Scale: 3/16" = 1'-0"

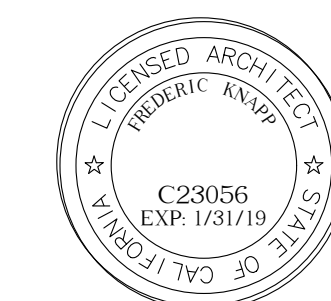

CHECKED BY: CB / FHK

| DATE | DESCRIPTION | REV. |
|---------|-------------|------|
| 8/27/18 | PERMIT SET | |
| 9/11/18 | CHECK SET | |

SHEET:

ELEVATIONS

A2.0