

PROJECT:


**St. James Episcopal Church**

42 Snell Street  
Sonora, CA 95370



**Knapp**  
architects  
5 Third Street, Suite 920  
San Francisco, CA 94103  
415.986.2327  
www.knapp-architect.com  
HISTORIC PRESERVATION

PROJECT INFORMATION:

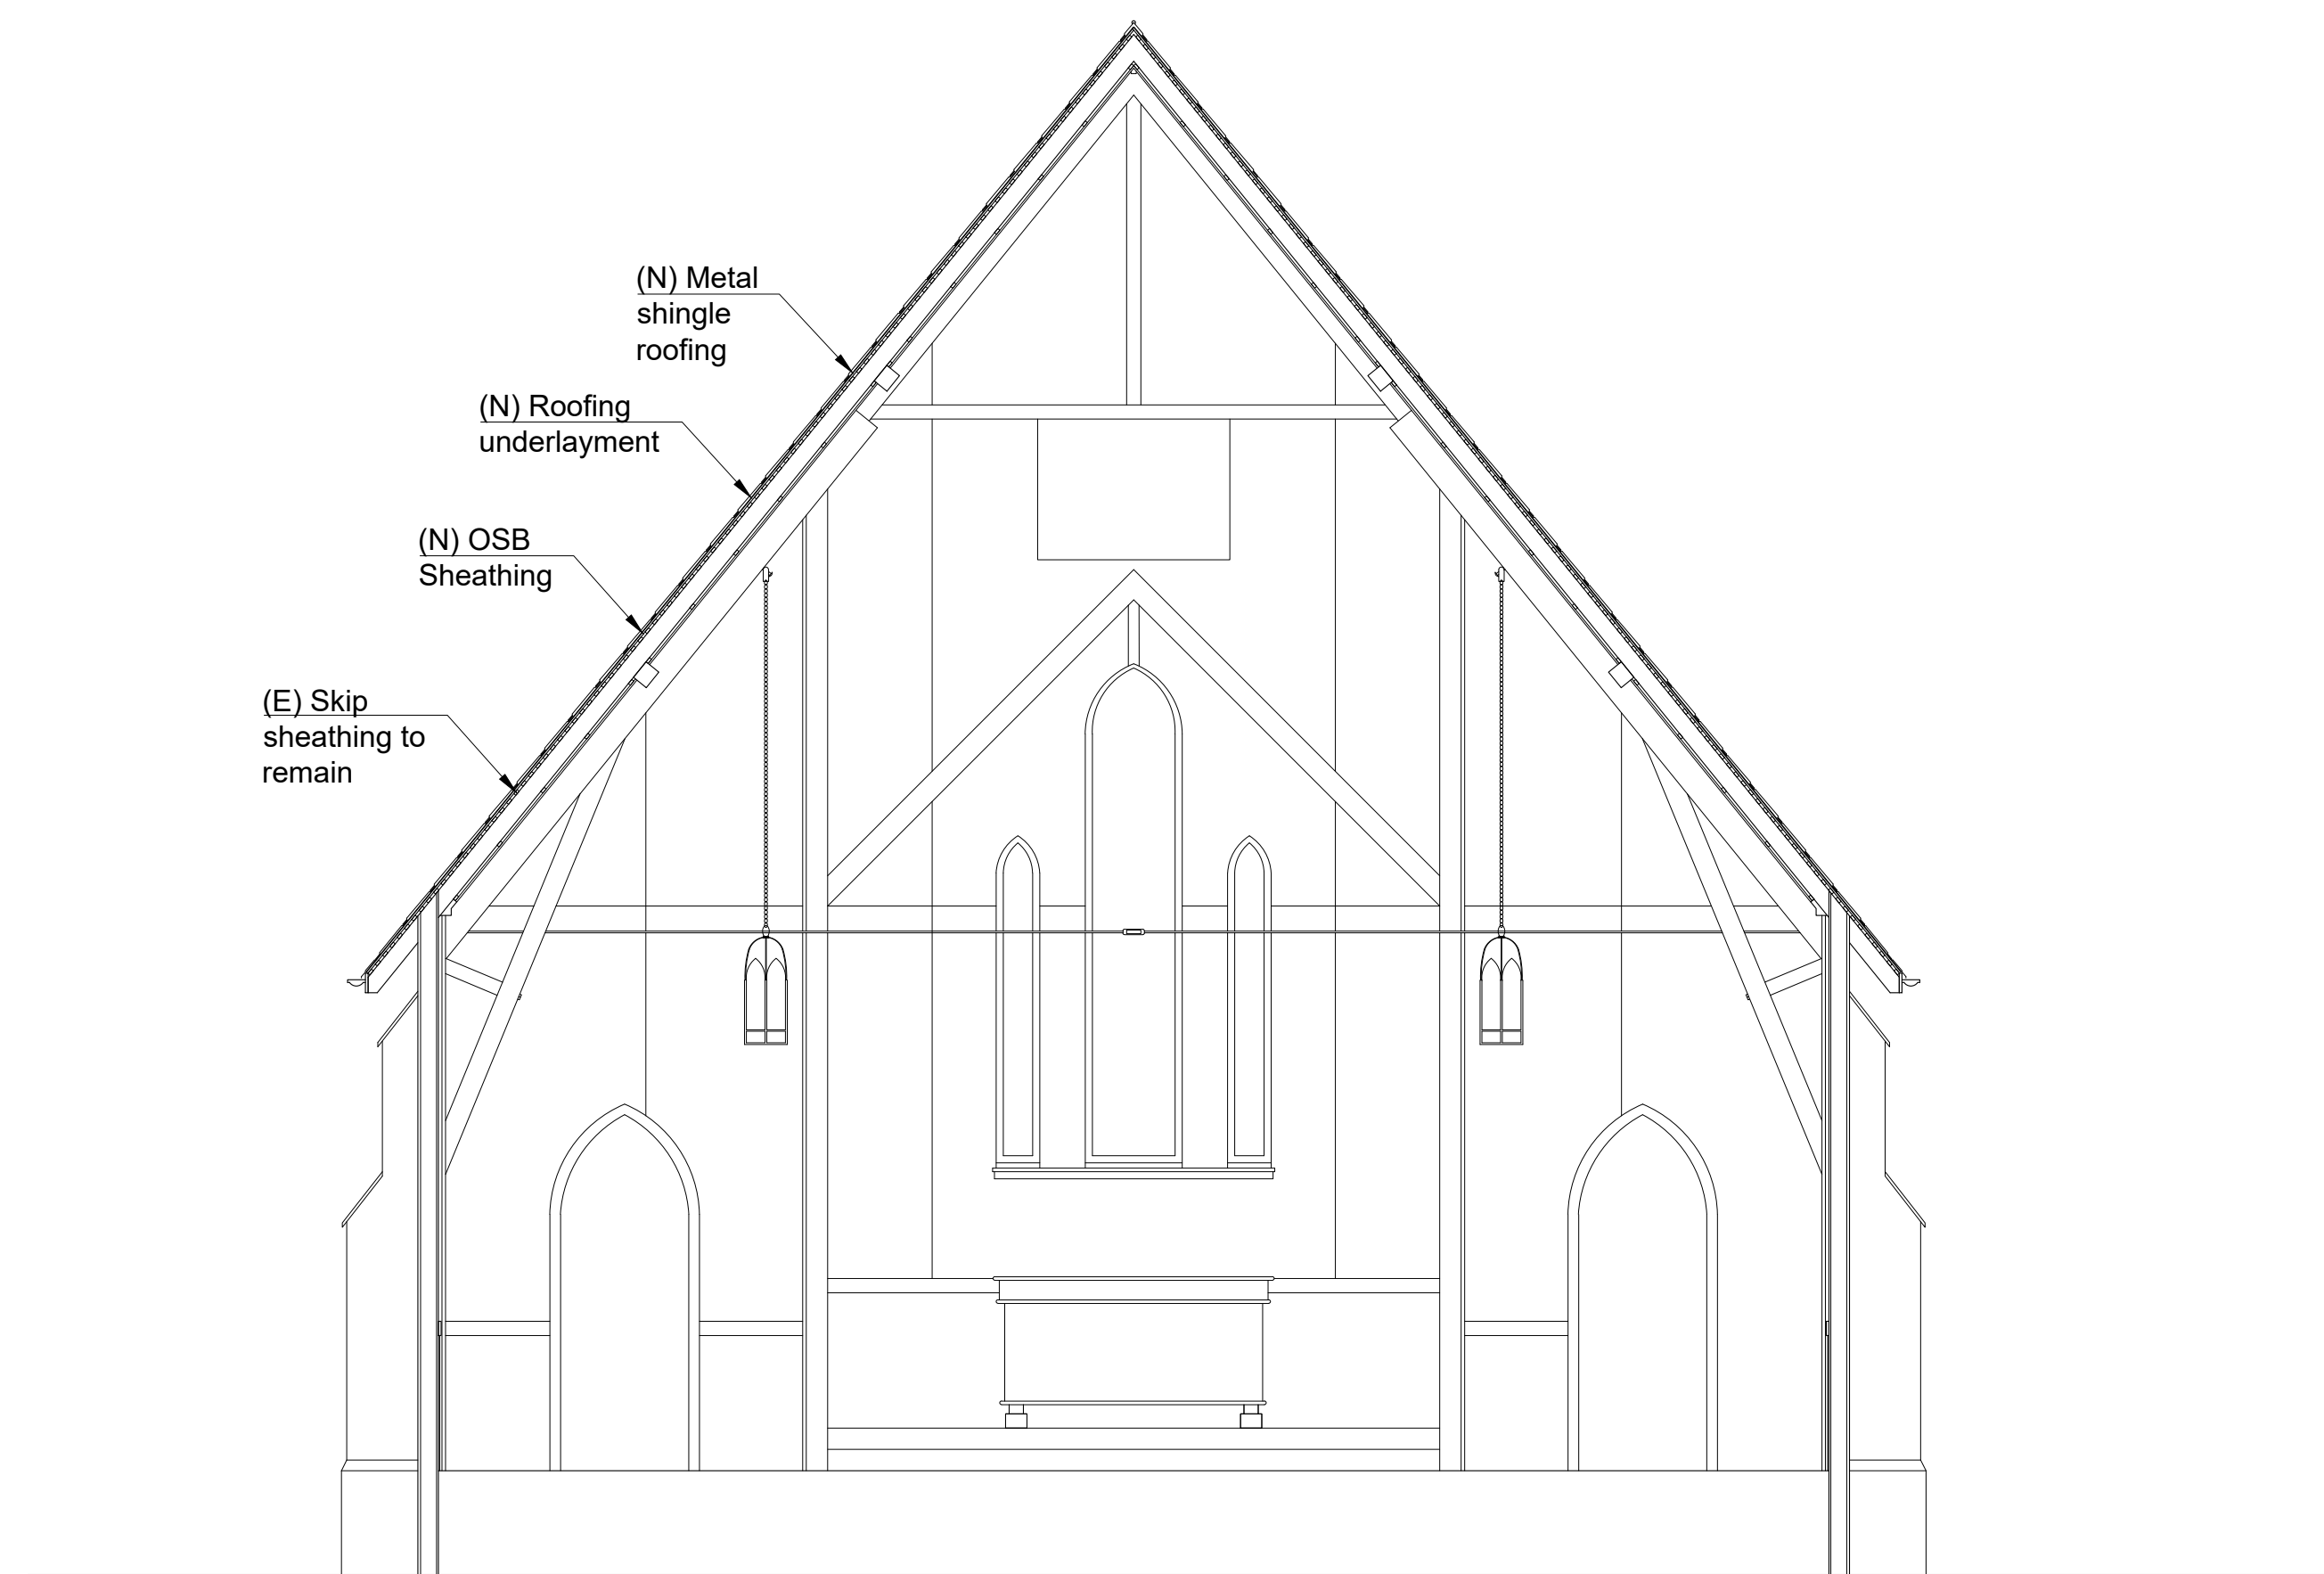

1 Section  
Scale: 1/4" = 1'-0"



CHECKED BY: CB / FHK

DATE	DESCRIPTION	REV.
8/27/18	PERMIT SET	
9/11/18	CHECK SET	

SHEET:

SECTION

**A3.0**